




LEGEND

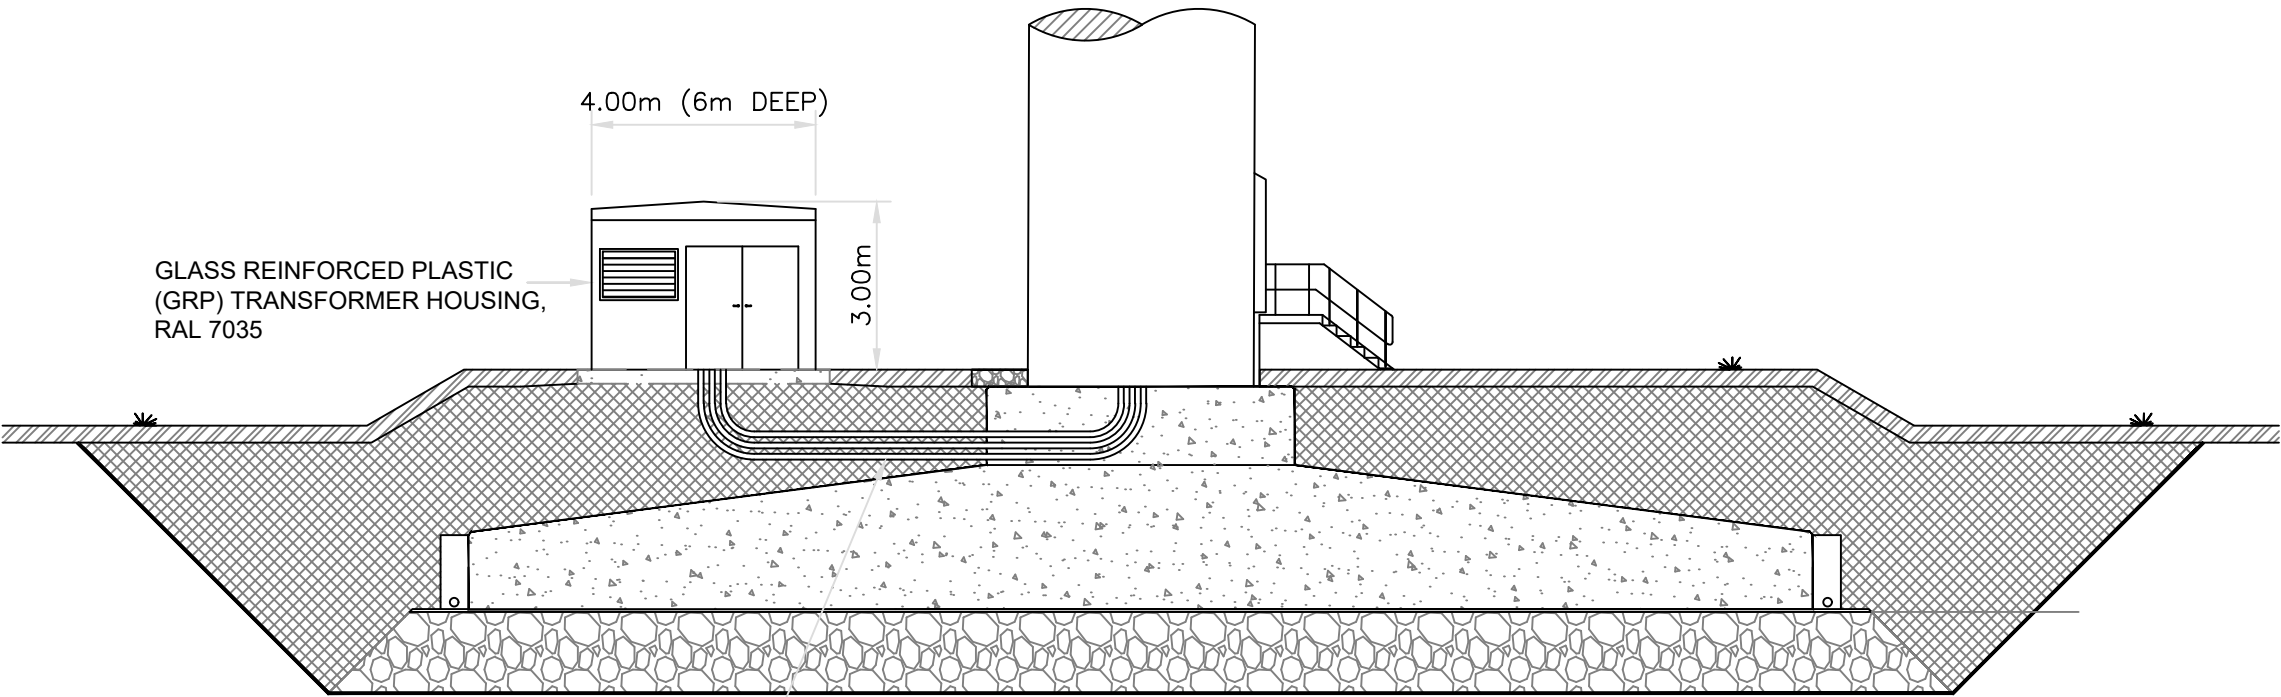

GLASS REINFORCED PLASTIC
(GRP) TRANSFORMER HOUSING,
RAL 7035

4.00m (6m DEEP)

3.00m

CABLE DUCTS FOR POWER
CABLES FROM TURBINE
TRANSFORMER TO TURBINE

TYPICAL TRANSFORMER HOUSING

1	02/05/19	For Issue	NGB	JJD	JJD
Rev.	Date	Amendment Details	Drawn	Chk'd	App'd



Sweco, Grove House, Mansion Gate Drive, Leeds, LS7 4DN
Tel: +44 (0)113 262 0000

Prepared by:



Client:

PENCLOE WIND ENERGY
LIMITED

Project:

PENCLOE WIND FARM
VARIATION

Drawing Title:

TYPICAL TRANSFORMER HOUSING
FIGURE 4.5

Scale @ A3	1:125	DO NOT SCALE
Project No.	121714	

This drawing should not be relied on or used in circumstances other than those for which it was originally prepared and for which Sweco UK Limited was commissioned. Sweco UK Limited accepts no responsibility for this drawing to any party other than the person by whom it was commissioned. Any party which breaches the provisions of this disclaimer shall indemnify Sweco UK Limited for all loss or damage arising therefrom.